


1837 Larson Road, North Vancouver

\$2,980,000

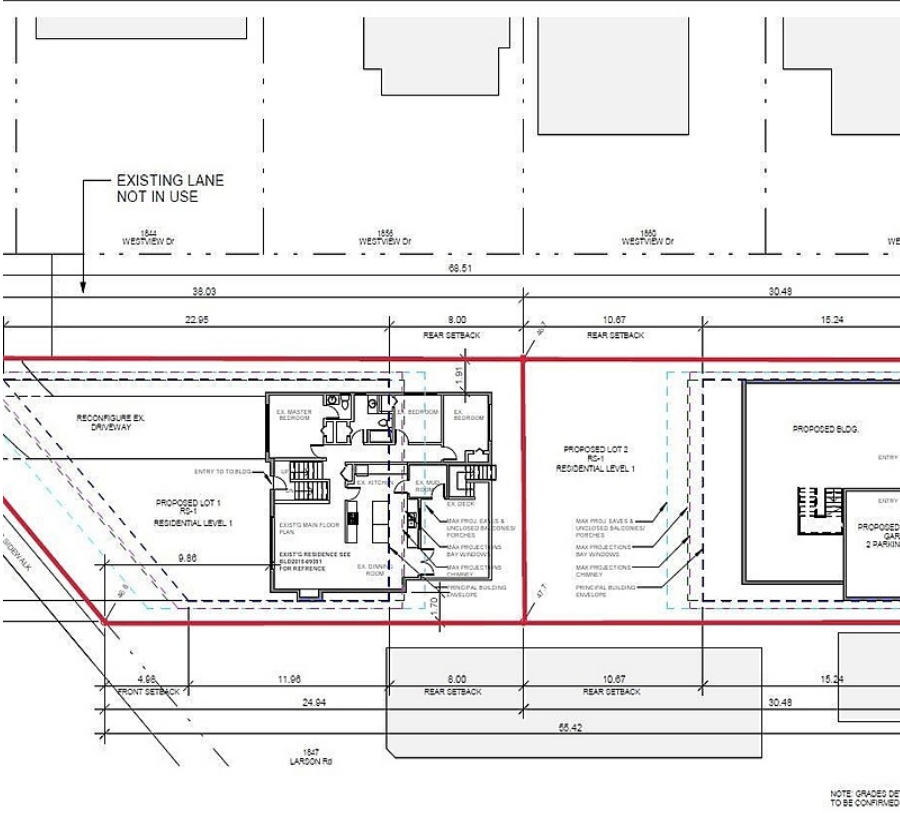

DEVELOPER ALERT! Extremely unique double frontage lot (66ft x 225/50/182) with driveway access from TWO (front and back) streets in the very desirable neighborhood. Currently there is a solid and fully renovated, two level, 2400 sq ft, 5 bedroom/3 bathroom house with tons of upgrades including kitchen, appliances, bathrooms, plumbing, electrical, furnace, HW tank, windows, doors, water line, insulation, etc. Redevelopment options may be front/back subdivision, possible retention of existing house with a new view lot off 19th Street, or possible future allowance to multiple units. Lots of potential!


KEY INFORMATION

MLS® R2947001
 Residential Detached
 Central Lonsdale
 5 Bedrooms
 3 Bathrooms
 2,416 SF
 10,175 SF Lot

FEATURES

Year Built: 1965
 Views: CITY
 Listed By: RE/MAX Crest Realty

DIVISION SITE PLAN		Date 2022-06-27	Sheet Number: A1-03	PROJECT TITLE: 1837 LARSON RD, NORTH VANCOUVER, B.C.
Scale	1/8" = 1'-0"	Job. No.		

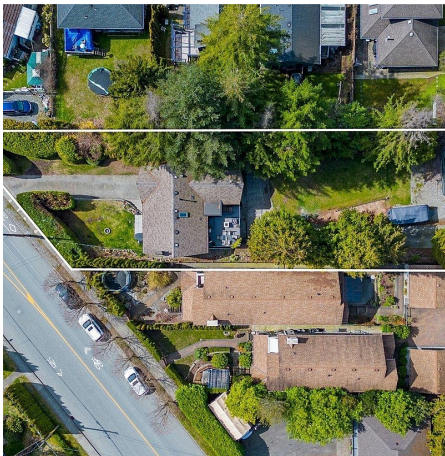

3 SUBDIVISION STATISTICS:
 3077 SQ FT
 LOT (PRE-SUBDIVISION) (GOT A, B, C, UY, UZ, VA, ZZ

